


CAMPUS SERVICES
 4 North Street East
 Newcastle Upon Tyne
 NE1 8ST

Campus: CITY CENTRE
 Building: DRILL HALL
 Project: GROUND FLOOR
 AS EXISTING

Scale:	Date: MAY 2014
NTS	Drawn:
	Issued:

Job Reference No:

Drawing No:	Revision
-------------	----------

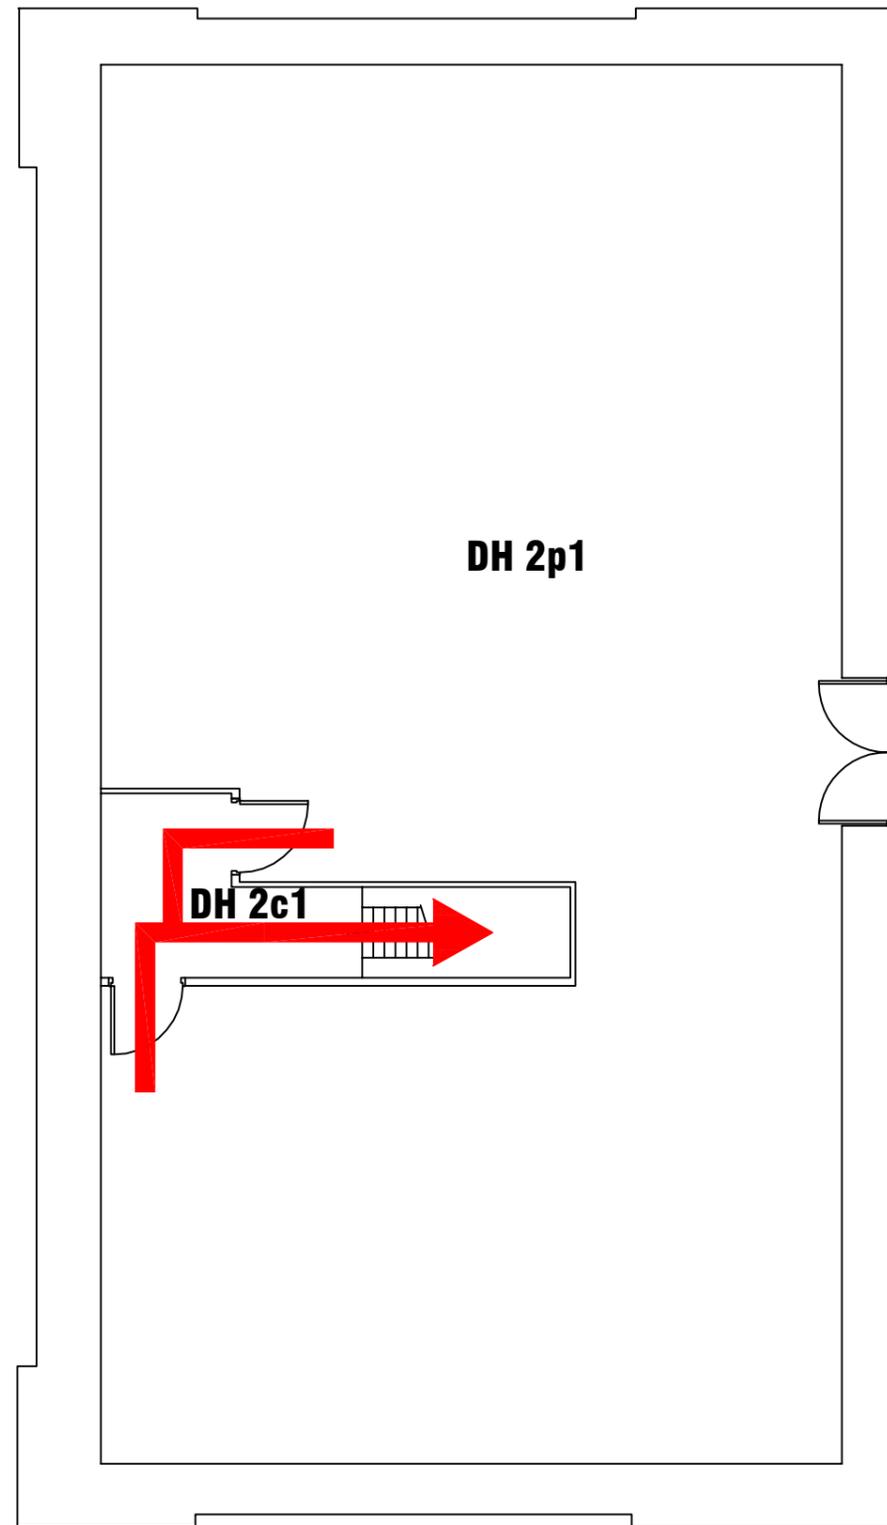

CAMPUS SERVICES
 4 North Street East
 Newcastle Upon Tyne
 NE1 8ST

Campus: CITY CENTRE
 Building: DRILL HALL

Project: SECOND FLOOR
 AS EXISTING

Scale:
 NTS

Date: MAY 2014

Drawn:

Issued:

Job Reference No:

Drawing No:

Revision